


**SHEET SCHEDULE**

|  |   |
|--|---|
| <p><b>GENERAL</b><br/>A0.00 COVER SHEET<br/>A0.10 GENERAL NOTES</p> <p><b>CIVIL</b><br/>C1.00 SITE UTILITY PLAN<br/>C1.10 FINE GRADING &amp; EROSION CONTROL PLAN</p> <p><b>LANDSCAPE</b><br/>L1.00 LANDSCAPE PLAN<br/>L1.10 IRRIGATION<br/>L5.10 POOL DESIGN<br/>L5.20 GREEN ROOF<br/>L5.30 GREEN WALL<br/>L6.00 LANDSCAPE DETAILS</p> <p><b>ARCHITECTURAL</b><br/>A1.00 SITE PLAN<br/>A1.10 GROUND FLOOR CURB PLAN<br/>A2.10 GROUND FLOOR PLAN<br/>A2.15 GROUND FLOOR REFLECTED CEILING PLAN<br/>A2.20 SECOND FLOOR PLAN<br/>A2.25 SECOND FLOOR REFLECTED CEILING PLAN<br/>A2.30 ROOF PLAN<br/>A3.10 NORTH ELEVATION<br/>A3.20 SOUTH ELEVATION<br/>A3.30 EAST ELEVATION<br/>A3.40 WEST ELEVATION<br/>A4.10 SECTION<br/>A5.10 LARGE SCALE DRAWINGS<br/>A6.10 DETAILS<br/>A7.10 SCHEDULES<br/>A8.10 NOT DEFINED<br/>A9.10 3 DIMENSIONAL DRAWINGS</p> | <p><b>STRUCTURAL</b><br/>S0.10 GENERAL NOTES<br/>S1.10 FOUNDATION PLAN<br/>S2.10 GROUND FLOOR FRAMING PLAN<br/>S2.20 SECOND FLOOR FRAMING PLAN<br/>S2.30 ROOF PLAN<br/>S6.10 DETAILS<br/>S7.10 SCHEDULES<br/>S8.10 NOT DEFINED</p> <p><b>MECHANICAL</b><br/>M0.10 GENERAL NOTES<br/>M2.15 GROUND FLOOR PLAN<br/>M2.25 SECOND FLOOR PLA<br/>M2.30 ROOF PLAN<br/>M6.10 DETAILS<br/>M7.10 SCHEDULES<br/>M8.10 TITLE 24</p> <p><b>PLUMBING</b><br/>P0.10 GENERAL NOTES<br/>M2.15 GROUND FLOOR PLAN<br/>M2.25 SECOND FLOOR PLA<br/>M2.30 ROOF PLAN<br/>M6.10 DETAILS<br/>M8.10 TITLE 24</p> <p><b>ELECTRICAL</b><br/>E0.10 GENERAL NOTES<br/>E2.10 GROUND FLOOR WIRING PLAN<br/>E2.15 GROUND FLOOR LIGHTING PLAN<br/>E2.20 SECOND FLOOR WIRING PLAN<br/>E2.25 SECOND FLOOR LIGHTING PLAN<br/>E2.30 PV CELLS WIRING PLAN<br/>E4.10 SINGLE SLINE DIAGRAM<br/>E6.10 DETAILS<br/>E7.10 FIXTURES SCHEDULE</p> |
|--|---|

**PROJECT IMAGE - NORTHWEST CORNER FROM SLOPE**



**VICINITY MAP**

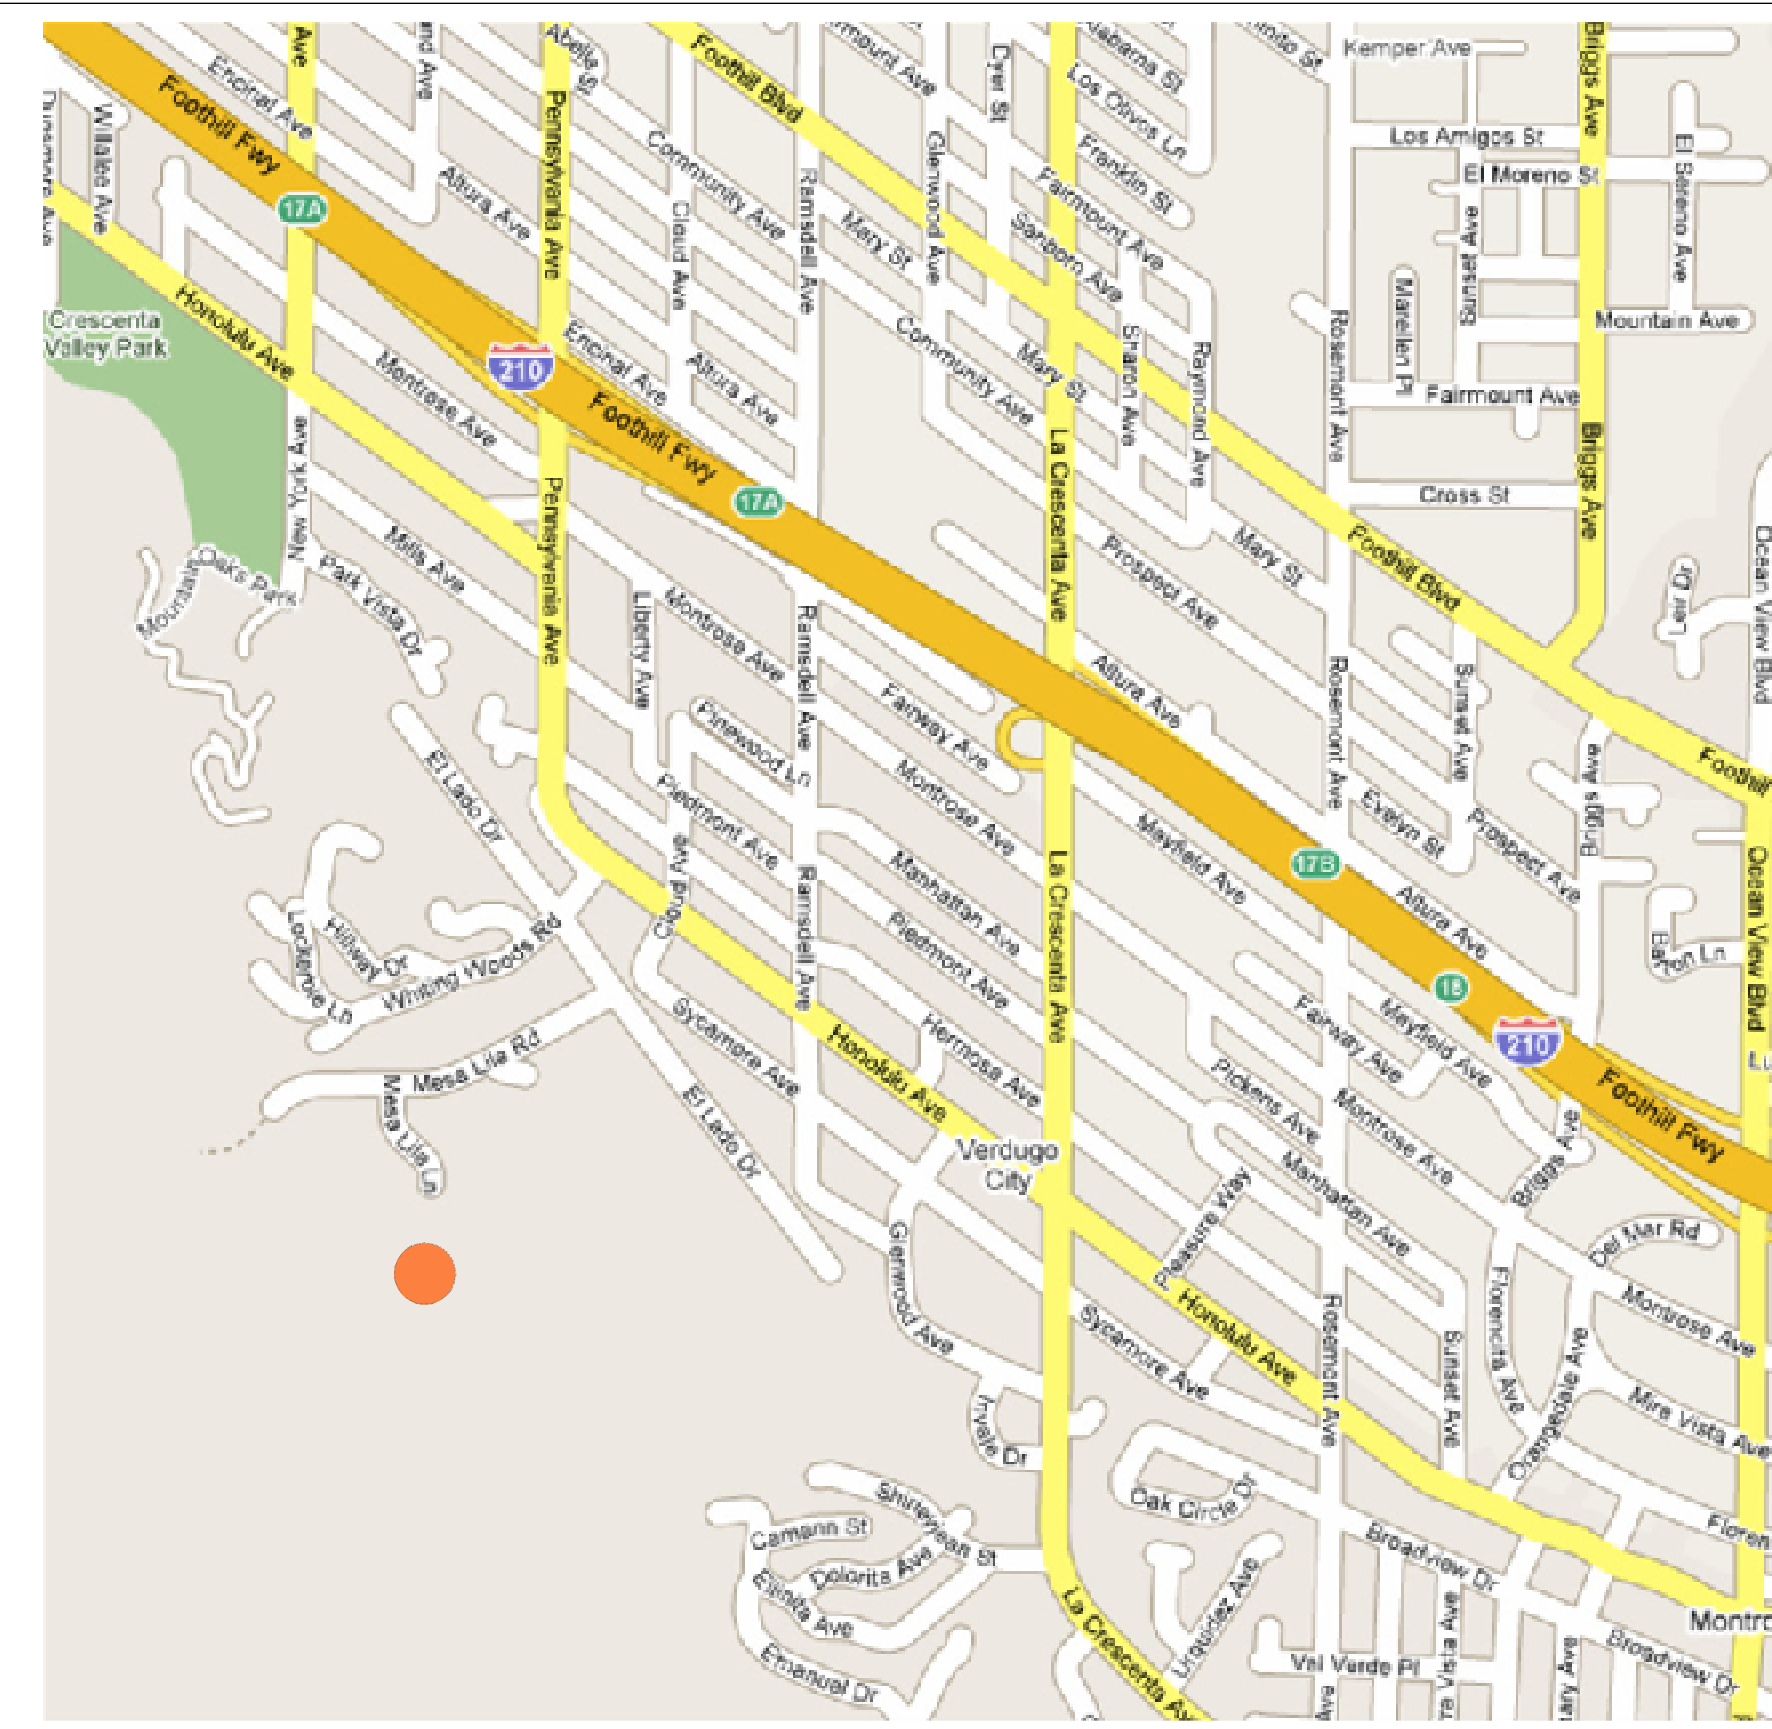

**PROJECT INFORMATION**

**PROJECT ADDRESS**  
3645 DEERPASS ROAD  
GLENDALE, CA 91208

**PROJECT DATA**  
ZONE: ROS  
APN: 5617-019-027  
TRACT NO: 15832

**LEGAL DESCRIPTION:**  
TYPE OF CONSTRUCTION: TYPE V - NR SPRINKLERED

**APPLICABLE CODES**  
2010 CALIFORNIA BUILDING CODE  
2010 CALIFORNIA RESIDENTIAL CODE  
2010 CALIFORNIA GREEN BUILDING STANDARDS CODE  
2010 FIRE CODE  
STATE SUBDIVISION MAP ACT  
GLENDALE MUNICIPAL CODE  
HILLSIDE DESIGN GUIDELINES, FEBRUARY 1993  
CITY OF GLENDALE LANDSCAPE GUIDELINES FOR HILLSIDE DEVELOPMENT, 1993  
39 CONDITIONS ADOPTED BY GLENDALE PLANNING COMMISSION (ADOPTED MOTION DATED: DECEMBER 9, 2002)  
ALL APPLICABLE MECHANICAL, PLUMBING, AND ELECTRICAL CODES  
ALL OTHER APPLICABLE CODES, ORDINANCES, AND REGULATIONS OF THE CITY OF GLENDALE

**ABBREVIATIONS**

|  |   |   |  |   |  |
|--|---|---|--|---|--|
| <p>&amp; AND<br/>◁ ANGLE<br/>@ AT<br/>C.L CENTERLINE<br/>∅ DIAMETER<br/># NUMBER<br/>(E) EXISTING<br/>ACOUS ACOUSTICAL<br/>A.D. AREA DRAIN<br/>ADJ. ADJUSTABLE<br/>A.F.F. ABOVE FINISHED FLOOR<br/>AGGR. AGGREGATE<br/>AL ALUMINUM<br/>APPROX. APPROXIMATE<br/>ARCH. ARCHITECTURAL<br/>ASB. ASBESTOS<br/>ASPH. ASPHALT<br/>BD. BOARD<br/>BITUM. BITUMINOUS<br/>BLDG. BUILDING<br/>BLK. BLOCK<br/>BLKG. BLOCKING<br/>BM. BEAM<br/>BOT. BOTTOM<br/>CAB. CABINET<br/>C.B. CATCH BASIN<br/>CEM. CEMENT<br/>CER. CERAMIC<br/>C.I. CAST IRON<br/>C.G. CORNER GUARD<br/>CLS. CEILING<br/>CLK.G. CAULKING<br/>CLO. CLOSET<br/>CLR. CLEAR<br/>C.O. CASED OPENING<br/>COL. COLUMN<br/>CONC. CONCRETE</p> | <p>CONN. CONNECTION<br/>CONSTR. CONSTRUCTION<br/>CONT. CONTINUOUS<br/>CORR. CORRIDOR<br/>CRZ. CRITICAL ROOT ZONE<br/>CTS.K. COUNTERSUNK<br/>C.NTR. COUNTER<br/>CTR. CENTER<br/>DBL. DOUBLE<br/>DEPT. DEPARTMENT<br/>D.F. DRINKING FOUNTAIN<br/>DET. DETAIL<br/>DIA. DIAMETER<br/>DIM. DIMENSION<br/>DISP. DISPENSER<br/>DN. DOWN<br/>D.O. DOOR OPENING<br/>DR. DOOR<br/>DWR. DRAWER<br/>DS. DOWNSPOUT<br/>D.S.P. DRY STANDPIPE<br/>DWG. DRAWING<br/>E. EAST<br/>EA. EACH<br/>E.J. EXPANSION JOINT<br/>EL. ELEVATION<br/>ELEC. ELECTRICAL<br/>ELEV. ELEVATOR<br/>EMER. EMERGENCY<br/>ENCL. ENCLOSURE<br/>E.P. ELECTRICAL PANEL<br/>EQ. EQUAL<br/>EQPT. EQUIPMENT<br/>E.W.C. ELECTRIC WATER COOLER<br/>EXST. EXISTING<br/>EXPO. EXPOSED<br/>EXP. EXPANSION<br/>EXT. EXTERIOR<br/>E.C.P. EXTERIOR CEMENT PLASTER</p> | <p>F.A. FIRE ALARM<br/>F.B. FLAT BAR<br/>F.D. FLOOR DRAIN<br/>FDN. FOUNDATION<br/>F.E. FIRE EXTINGUISHER<br/>F.E.C. FIRE EXTINGUISHER CABINET<br/>F.F. FINISH FLOOR<br/>F.H.C. FIRE HOSE CABINET<br/>FIN. FL. FINISH FLOOR<br/>FLASH. FLASHING<br/>FLUOR. FLUORESCENT<br/>F.O.C. FACE OF CONCRETE<br/>F.O.F. FACE OF FINISH<br/>F.O.S. FACE OF STUD<br/>F.PRF. FIREPROOF<br/>F.S. FULL SIZE<br/>FT. FOOT OR FEET<br/>F.T. FOOTING<br/>FURR. FURRING<br/>FUT. FUTURE<br/>GA. GAUGE<br/>GALV. GALVANIZED<br/>G.B. GRAB BAR<br/>GL. GLASS<br/>GND. GROUND<br/>GR. GRADE<br/>GYP. GYPSUM<br/>H.B. HOSE BIBB<br/>H.C. HOLLOW CORE<br/>HWDW. HARDWOOD<br/>HWDW. HARDWARE<br/>H.M. HOLLOW METAL<br/>HORIZ. HORIZONTAL<br/>HR. HOUR<br/>I.D. INSIDE DIAMETER (DIM.)<br/>INSUL. INSULATION</p> | <p>INT. INTERIOR<br/>Jan. JANITOR<br/>J.T. JOINT KITCHEN<br/>KIT. LABORATORY<br/>LAB. LAMINATE<br/>LAM. LAVATORY<br/>LAV. LOCKER<br/>LKR. LIGHT<br/>LT. LIGHTWEIGHT<br/>LWT. MAXIMUM<br/>MAX. MEDICINE<br/>M.C. MECHANICAL<br/>MEGH. MEMBRANE<br/>MEMB. METAL<br/>MET. MANUFACTURER<br/>MFR. MANHOLE<br/>MIN. MINIMUM<br/>MH. MIRROR<br/>MIR. MISCELLANEOUS<br/>MISC. MASCARY OPENING<br/>M.O. MOUNTED<br/>MTD. MULLION<br/>MUL. NORTH<br/>NOT IN CONTRACT<br/>N.I.C. NUMBER<br/>NOM. NOMINAL<br/>N.T.S. NOT TO SCALE<br/>O.A. OVERALL<br/>OBS. OBSCURE<br/>O.C. ON CENTER<br/>O.D. OUTSIDE DIAMETER<br/>OFF. OFFICE<br/>OPNG. OPENING<br/>OPP. OPPOSITE</p> | <p>PRCST. PRE-CAST<br/>PL. PLATE<br/>PLAS. PLASTIC LAMINATE<br/>PLYWD. PLYWOOD<br/>PR. PAIR<br/>PT. POINT<br/>P.T.D. PAPER TOWEL DISPENSER<br/>P.T.D.R. COMBINATION PAPER TOWEL<br/>PTN. PARTITION<br/>P.T.R. PAPER TOWEL RECEPTACLE<br/>Q.T.R. QUARRY TILE RISER<br/>RADIUS<br/>RAD. RADIUS<br/>R.D. ROOF DRAIN<br/>REF. REFERENCE<br/>REFR. REFRIGERATOR<br/>REGTR. REGISTER<br/>REINF. REINFORCED<br/>REQ. REQUIRED<br/>RESIL. RESILIENT<br/>RM. ROOM<br/>R.O. ROUGH OPENING<br/>RWD. REDWOOD<br/>R.W.L. RAIN WATER LEADER<br/>SOUTH<br/>S.C. SOLID CORE<br/>SEAT COVER DISPENSER<br/>S.C.D. SCHEDULE<br/>SCHD. SCHEDULE<br/>SH. SHOWER<br/>SHT. SHEET<br/>SIM. SIMILAR<br/>S.N.D. SANITARY NAPKIN DISPENSER<br/>S.N.R. SANITARY NAPKIN RECEPTACLE<br/>SPEC. SPECIFICATION</p> | <p>SQ. SQUARE<br/>S.S.T. STAINLESS STEEL<br/>S.S.K. SERVICE SINK<br/>STA. STATION<br/>STD. STANDARD<br/>STL. STEEL<br/>STOR. STORAGE<br/>PT. POINT<br/>P.T.D. STRUCTURAL<br/>SUSP. SUSPENDED<br/>SYM. SYMMETRICAL<br/>T. TEMPERED GLAZING<br/>TRD. TREAD<br/>TOWER BAR<br/>T.B. TOWER BAR<br/>T.C. TOP OF CURB<br/>TEL. TELEPHONE<br/>REFR. REFRIGERATOR<br/>T. &amp; G. TONGUE AND GROOVE<br/>THK. THICK<br/>T.I. TENANT IMPROVEMENT<br/>T.P. TOP OF PAVEMENT<br/>T.P.D. TOILET PAPER DISPENSER<br/>T.S. TOP OF SHEATHING<br/>T.V. TELEVISION<br/>TOP OF WALL<br/>TYP. TYPICAL<br/>UNF. UNFINISHED<br/>UNLESS OTHERWISE NOTED<br/>URN. URINAL<br/>VERT. VERTICAL<br/>VEST. VESTIBULE<br/>W. WEST<br/>W. WITH<br/>W.C. WATER CLOSET<br/>WD. WOOD<br/>W/O. WITHOUT<br/>WP. WATERPROOF<br/>WAINSCOT<br/>WT. WEIGHT</p> |
|--|---|---|--|---|--|

**PROJECT TEAM**

**CONSULTANTS**

**PROJECT DATA**

**REFERENCE SYMBOLS**

**CLIENT**  
JEANNE AND MARK GANGI  
3625 NEWHAVEN RD  
PASADENA, CA 91107  
T: (310) 614-6302  
E: MARK@GANGIARCHITECTS.COM

**ARCHITECT**  
MARK GANGI AIA, LEED-AP  
229 EAST PALM AVE  
BURBANK, CA 91502  
T: (818) 845-3170  
F: (818) 247-2414  
E: MARK@GANGIARCHITECTS.COM

**CONTRACTOR**  
GANGI BUILDERS INC.  
229 EAST PALM AVE  
BURBANK, CA 91502  
T: (818) 845-3170  
F: (818) 247-2414  
E: MARK@GANGIARCHITECTS.COM

**STRUCTURAL ENGINEER**  
EDMOND BABAYAN  
635 WEST BROADWAY  
GLENDALE, CA 91204  
T: (818) 243-1400  
F: (818) 502-8382  
E: ED@EDMONDBABAYAN.COM

**LANDSCAPE ARCHITECT**  
EVERGREEN LANDSCAPE ARCHITECTS, INC.  
LELAND WALMSLEY  
871-C Yucca Lane  
CARPENTERIA, CA 93013  
T: (805) 684-1718  
F: (805) 684-1745  
E: ED@EVERGREEN-SB.COM

**MECHANICAL ENGINEER**  
TBD  
GLENDALE, CA 93013  
T: (805) 684-1718  
F: (805) 684-1745  
E: LELAND@EVERGREEN-SB.COM

**SQUARE FOOTAGE CALCULATIONS**

LOT: (3.02 ACRE) 131,555 SF  
GRADED PAD (INCL. DRIVEWAY): 46,351 SF  
BUILDING FOOTPRINT: 5,618 SF

**LANDSCAPE**  
ON PAD 20,270 SF  
HILLSIDE & NATURAL 71,484 SF  
TOTAL 91,754 SF  
(EXCL. DWY, BLDG FP, HARDSCAPE, POOL)

**LEVEL 1** LIVING 4,918 SF  
**LEVEL 2** LIVING 1,081 SF  
**GARAGE** 700 SF  
**3 CARS** 5,999 SF  
**GRAND TOTAL** (EXCL. GARAGE)

**BALCONIES:** 376 SF  
**COVERED PATIOS:** 881 SF

**LOT COVERAGE TO LOT AREA:** 4.27%  
(5,618/100/131,555)

**TOTAL FLOOR AREA TO LOT AREA:** 4.56%  
(5,999/100/131,555)

**TOTAL LANDSCAPED AREA TO LOT AREA:** 69.75%  
(91,754/100/131,555)

|  |   |
|--|---|
| <p>↑ STAIRS UP<br/>12 SECTION NUMBER SHEET NUMBER<br/>12 DOOR NUMBER<br/>K WINDOW NUMBER<br/>44 INTERIOR ELEVATION NUMBER SHEET NUMBER<br/>44 (A.6.10) 44<br/>12 WALL TYPE<br/>SMOKE DETECTOR<br/>ELEVATION NUMBER SHEET NUMBER<br/>PROPERTY LINE<br/>WORK POINT</p> | <p>EXHAUST FAN<br/>BLOW UP<br/>DETAIL NUMBER SHEET NUMBER<br/>CEILING HEIGHT<br/>EXIT SIGN<br/>ALIGN TWO SURFACES<br/>CHANGE IN MATERIAL<br/>REVISION NOTATION<br/>CENTER LINE<br/>ELECTRICAL PANEL</p> |
|--|---|

**ATTWOOD RESIDENCE**  
3645 DEERPASS ROAD  
GLENDALE CA 91208

**COVER SHEET**

**SCALE**  
NTS

**ISSUE DATE**  
MARCH 07, 2011

**PLOT DATE**  
MARCH 07, 2011

|  |  |  |  |  |  |
|--|--|--|--|--|--|
|  |  |  |  |  |  |
|  |  |  |  |  |  |
|  |  |  |  |  |  |
|  |  |  |  |  |  |
|  |  |  |  |  |  |
|  |  |  |  |  |  |

**A**  
**0.00**